


Location Plan

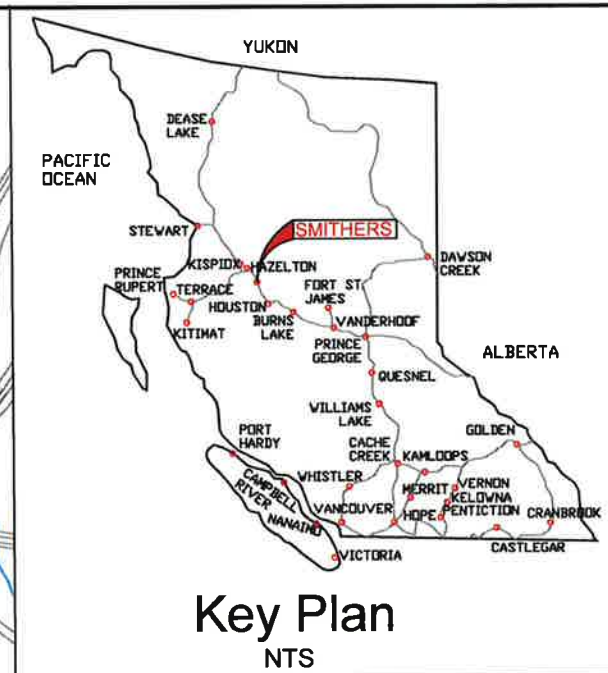

LEGEND

 2015 Road Capital Upgrades

NOTES

REVISIONS


B	15/5/27	NB	REVISED PAVING PLAN
A	14/12/16	NB	PROPOSED PAVING



LOCATION & KEY PLAN 2015 PROPOSED PAVING

Scale: 1:10,000 at 11x17 Printout

Drawn by: NB , Date: 14/12/16 Sheet 1 of 1

Approved by:  Date: 15/5/28 Rev: B

File Name: O:\Eng\Acad\Proj\Roads\Captal\2015 Roads