


w:\minor - Apr 14, 2025 - 5:06pm, Q:\25509 - PL - Smithers LTC\PL - Smithers_Concept_Design.dwg

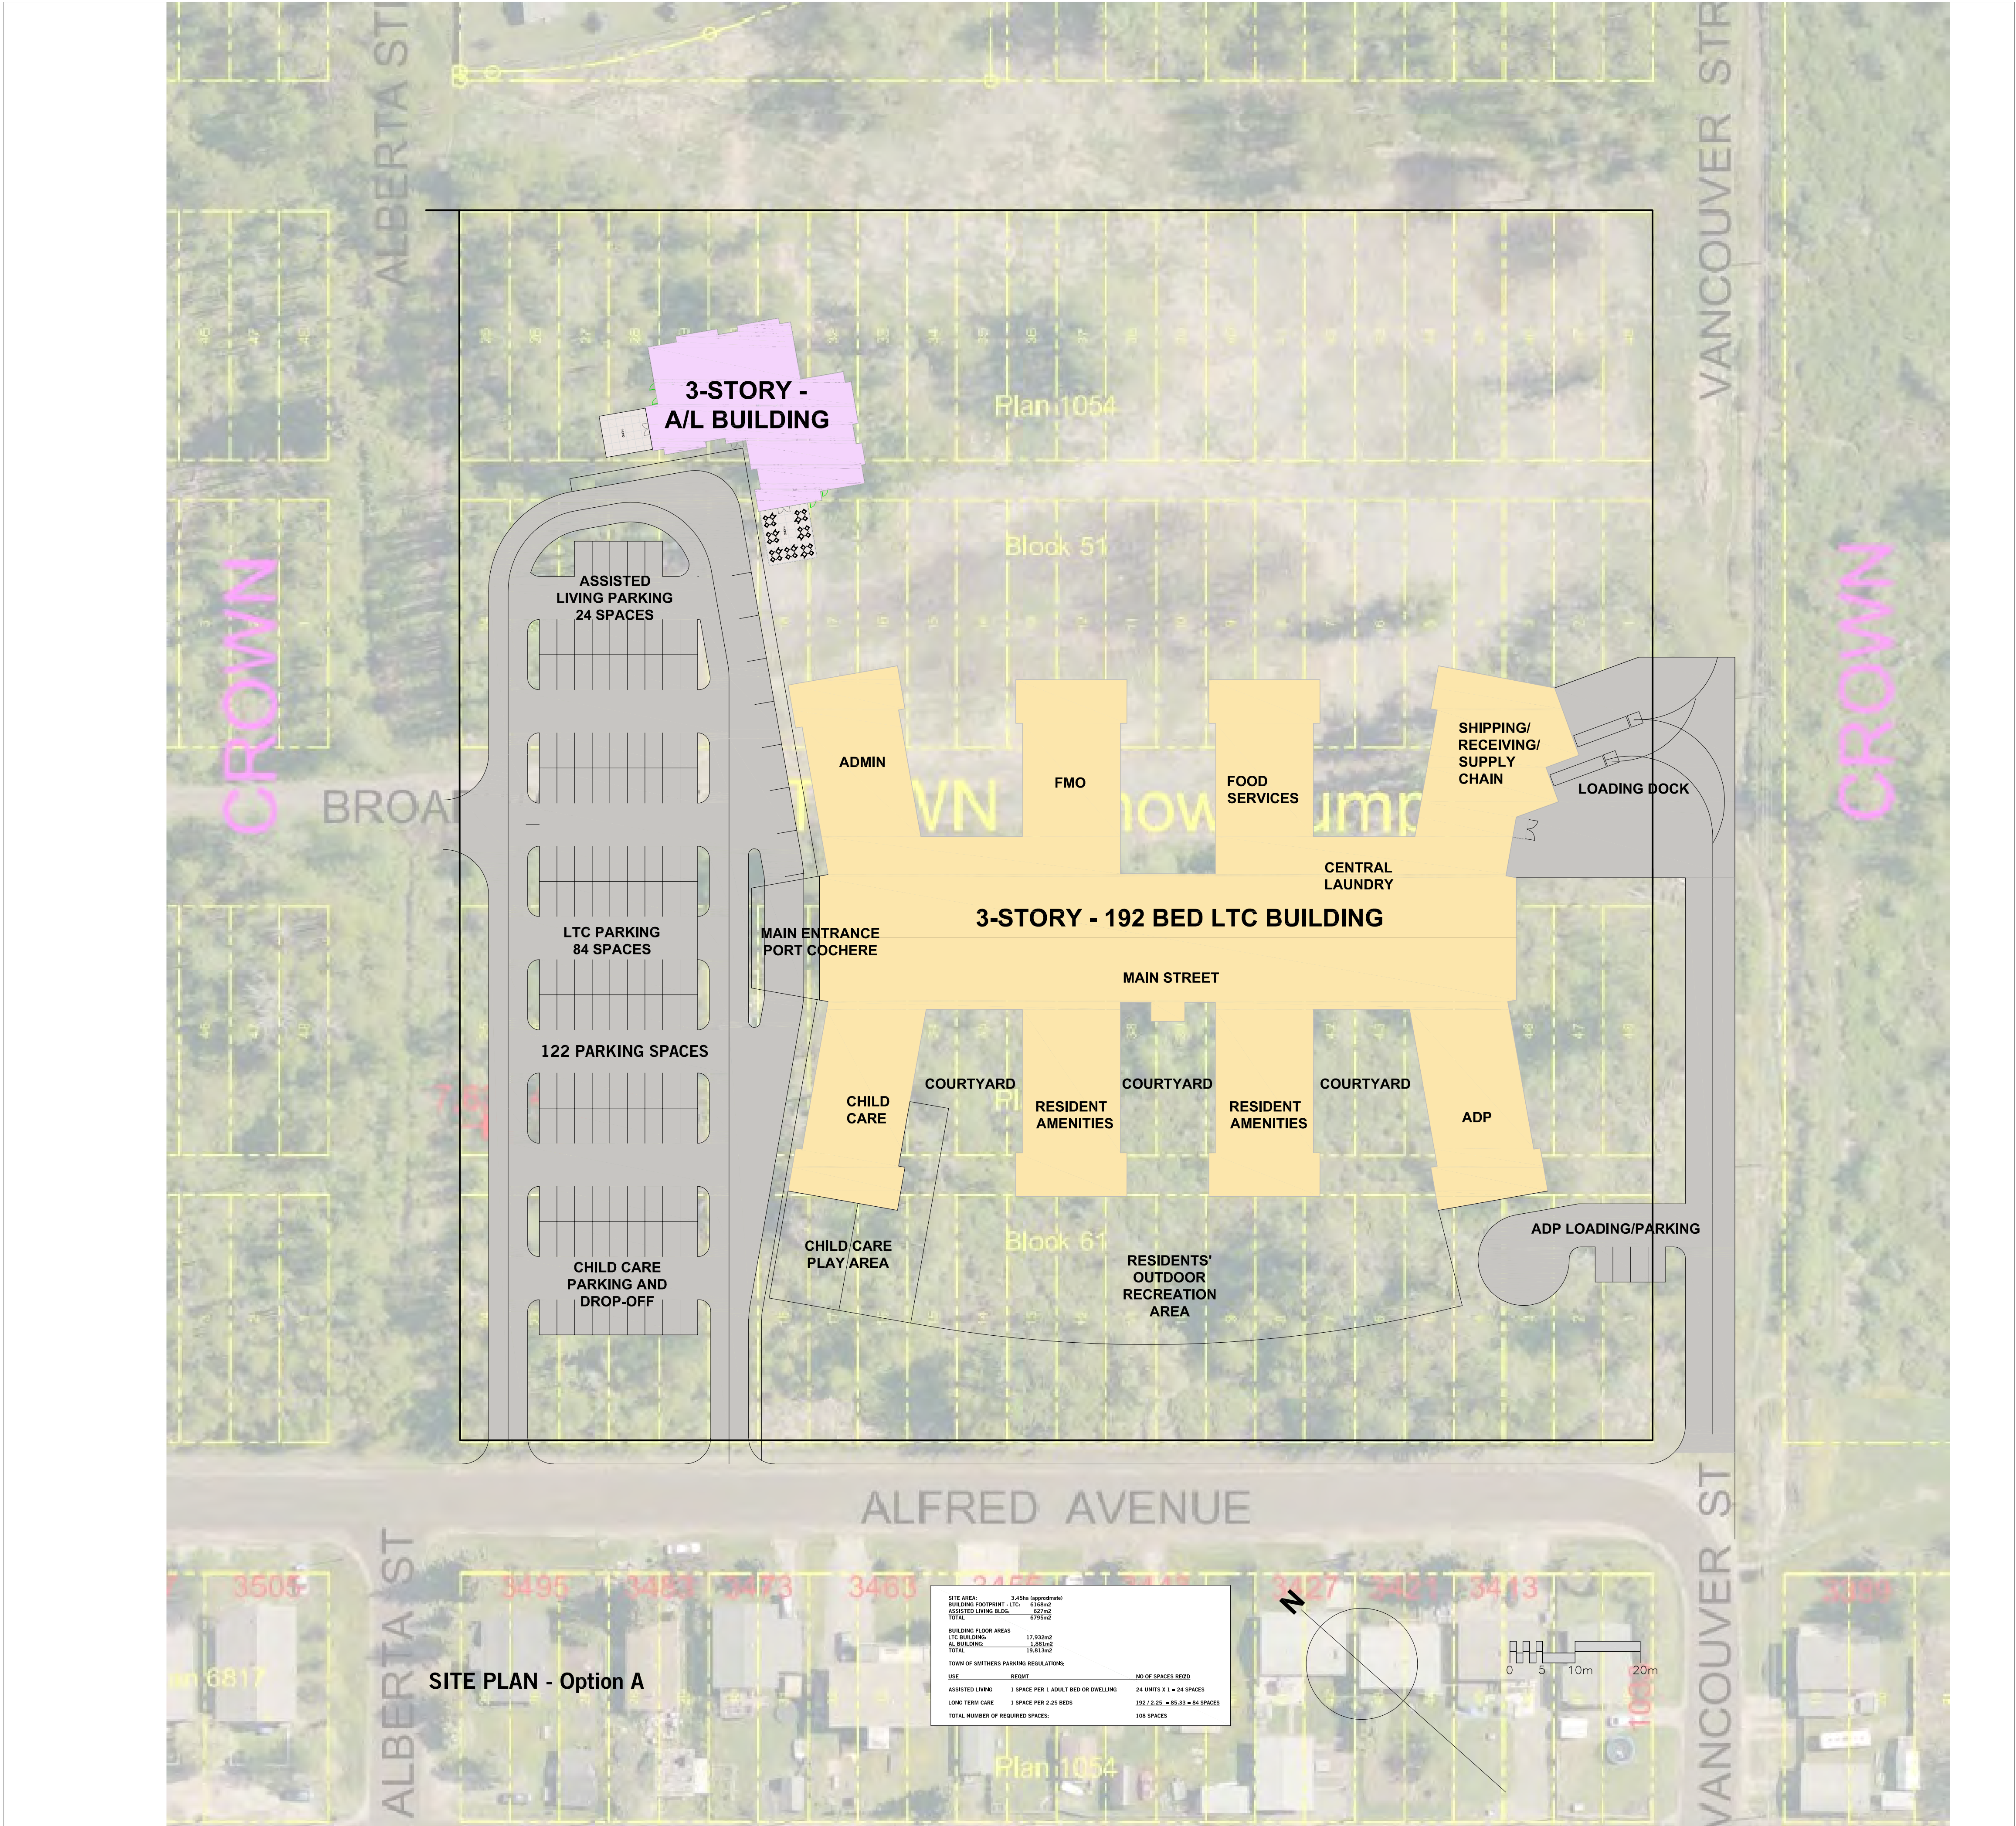

REVISION - RECORD		
No.	DATE	DESCRIPTION
COPYRIGHT RESERVED		
THIS PLAN AND DESIGN IS THE PROPERTY OF THE ARCHITECTS AND THEY ARE NOT TO BE USED WITHOUT THE ARCHITECTS' CONSENT		

PROJECT TITLE:
PL - SMITHERS LTC & AL

CLIENT:
PROVIDENCE LIVING

DRAWING TITLE:
SITE PLAN - OPTION A


PROJECT NUMBER:
25509

DRAWN: **WA** SCALE:

DATE: **2025-04-14**

DRAWING NUMBER:

w:\mnr - Apr 14, 2025 - 5:19pm, O:\25509 - PL-Smithers LTC-PL-Smithers_Concept_Design.dwg

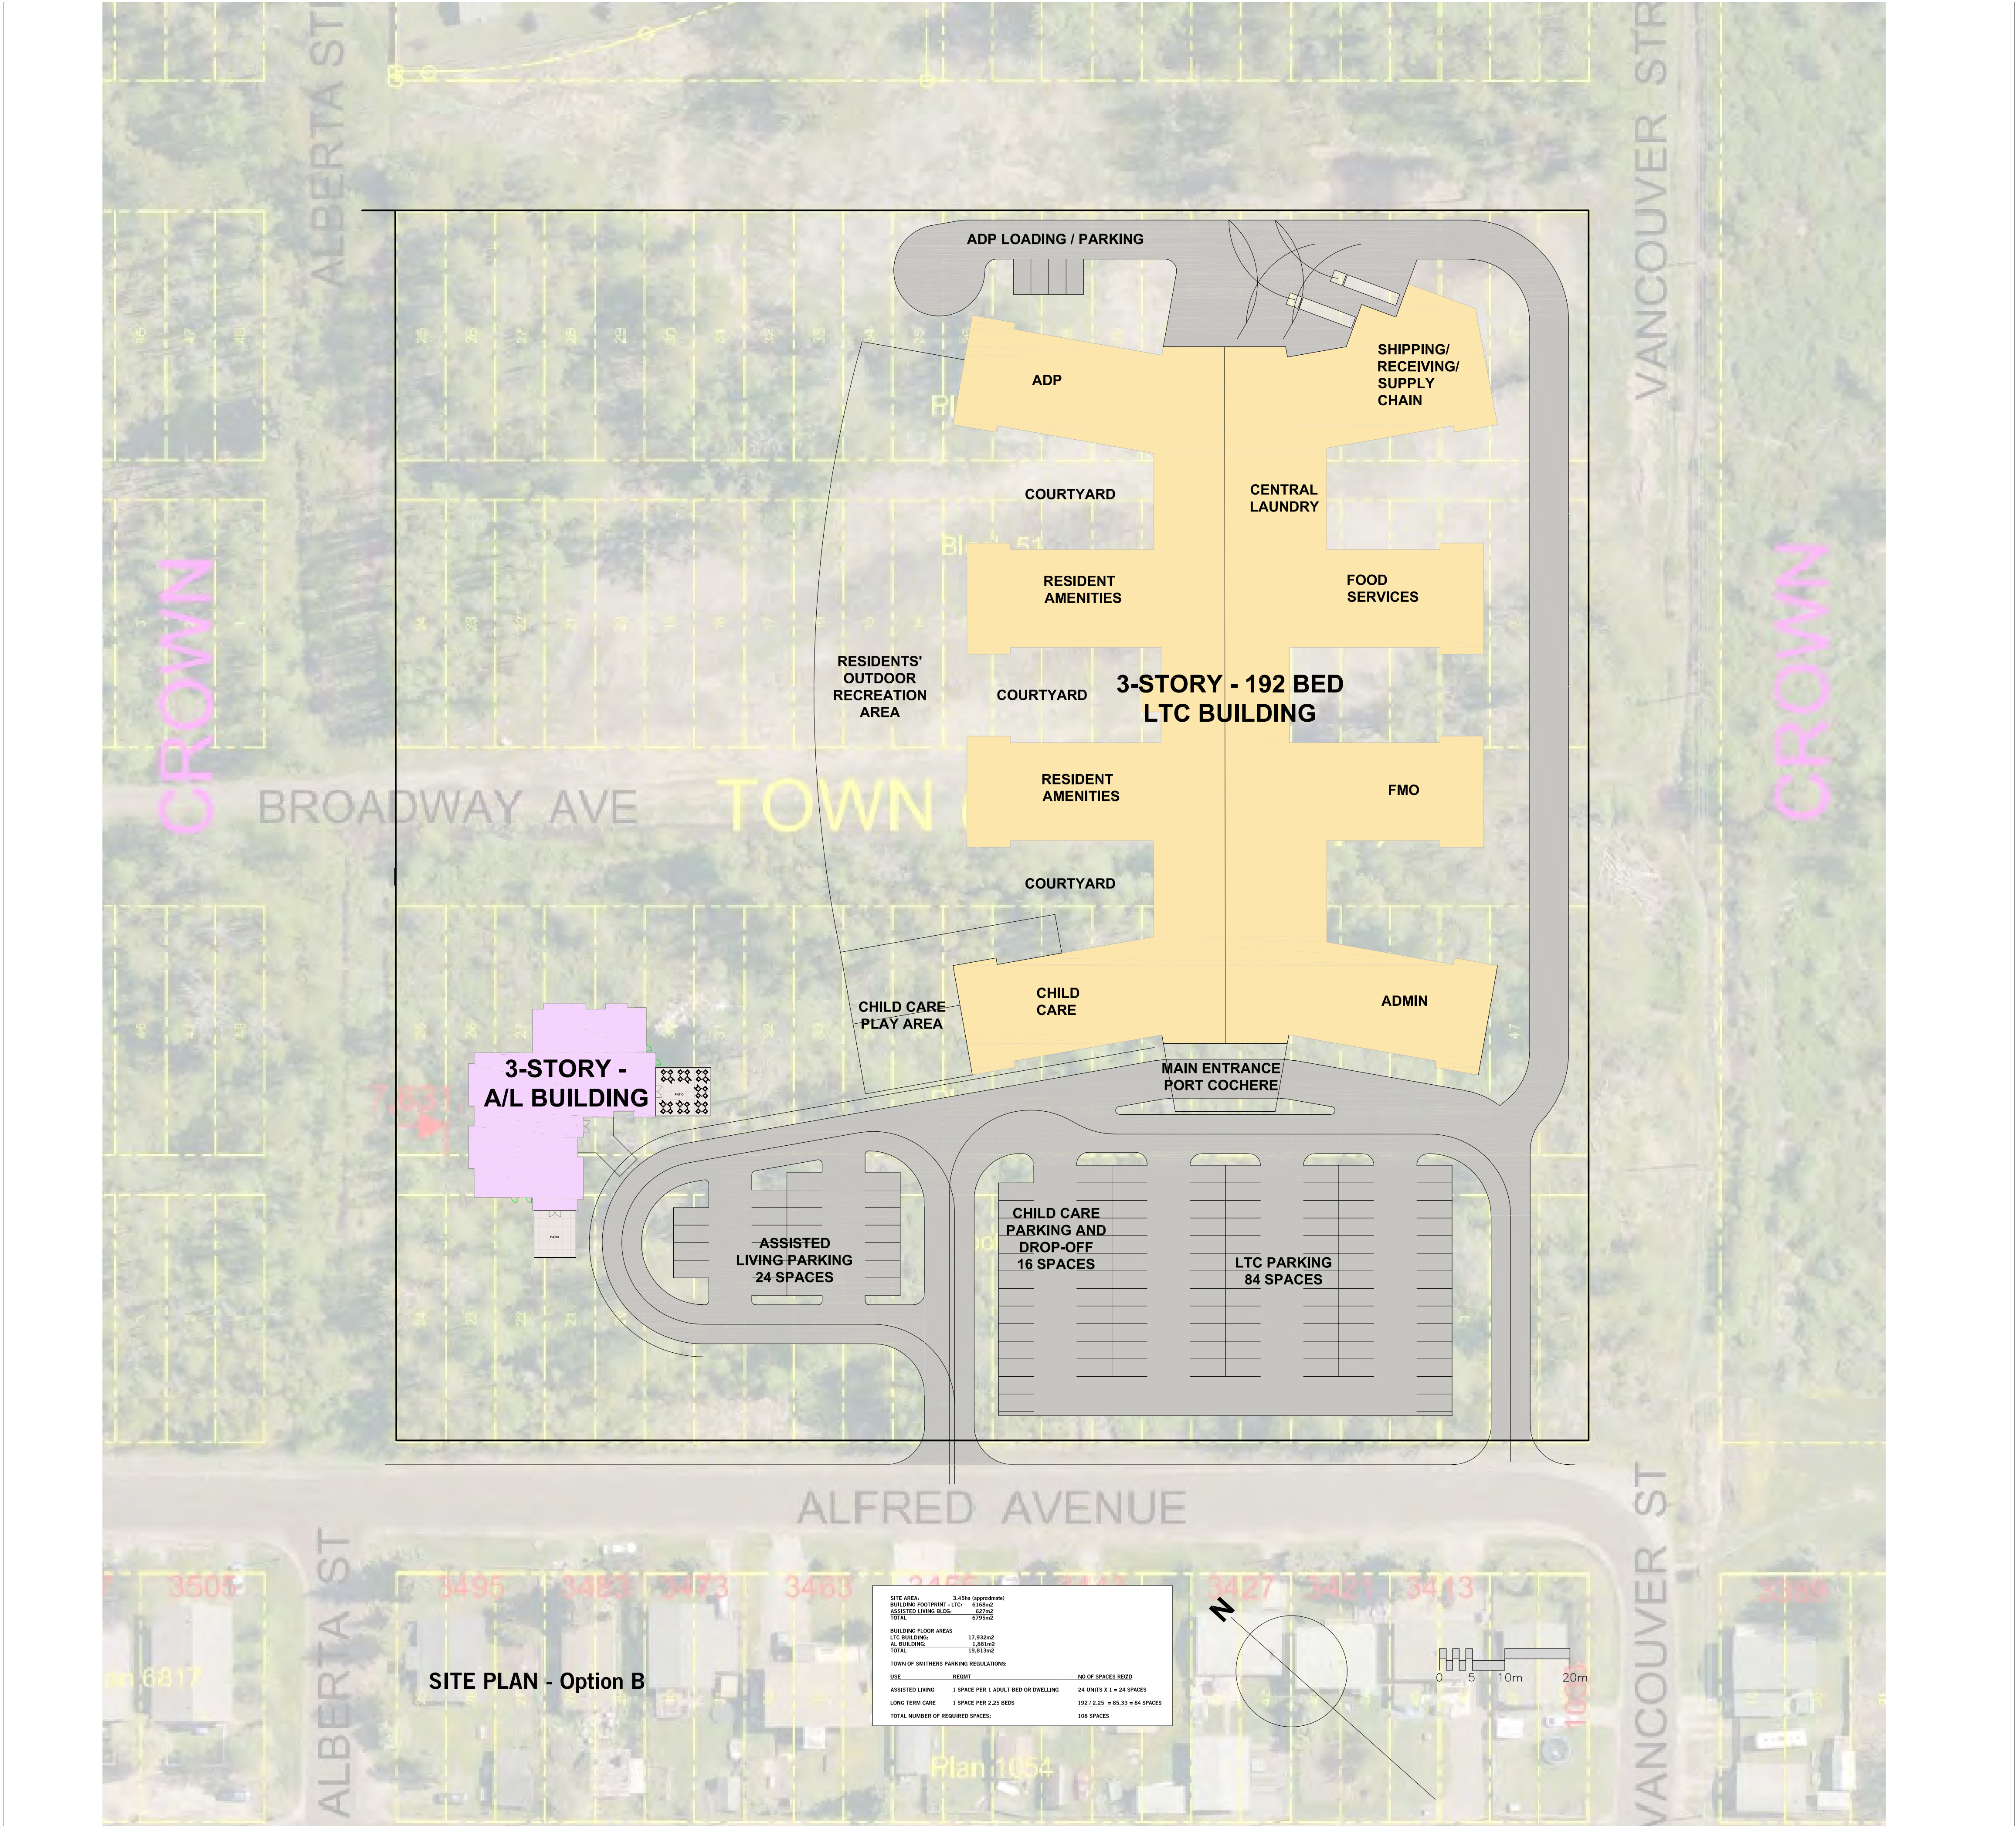

REVISION - RECORD		
No.	DATE	DESCRIPTION
COPYRIGHT RESERVED		
THIS PLAN AND DESIGN IS THE PROPERTY OF THE ARCHITECTS AND THEY ARE NOT TO BE USED WITHOUT THE ARCHITECTS' CONSENT		

PROJECT TITLE:
PL - SMITHERS LTC & AL

CLIENT:
PROVIDENCE LIVING

DRAWING TITLE:
SITE PLAN - OPTION B

PROJECT NUMBER:
25509

DRAWN: **WA** SCALE:

DATE: **2025-04-14**

DRAWING NUMBER: