


SECTION

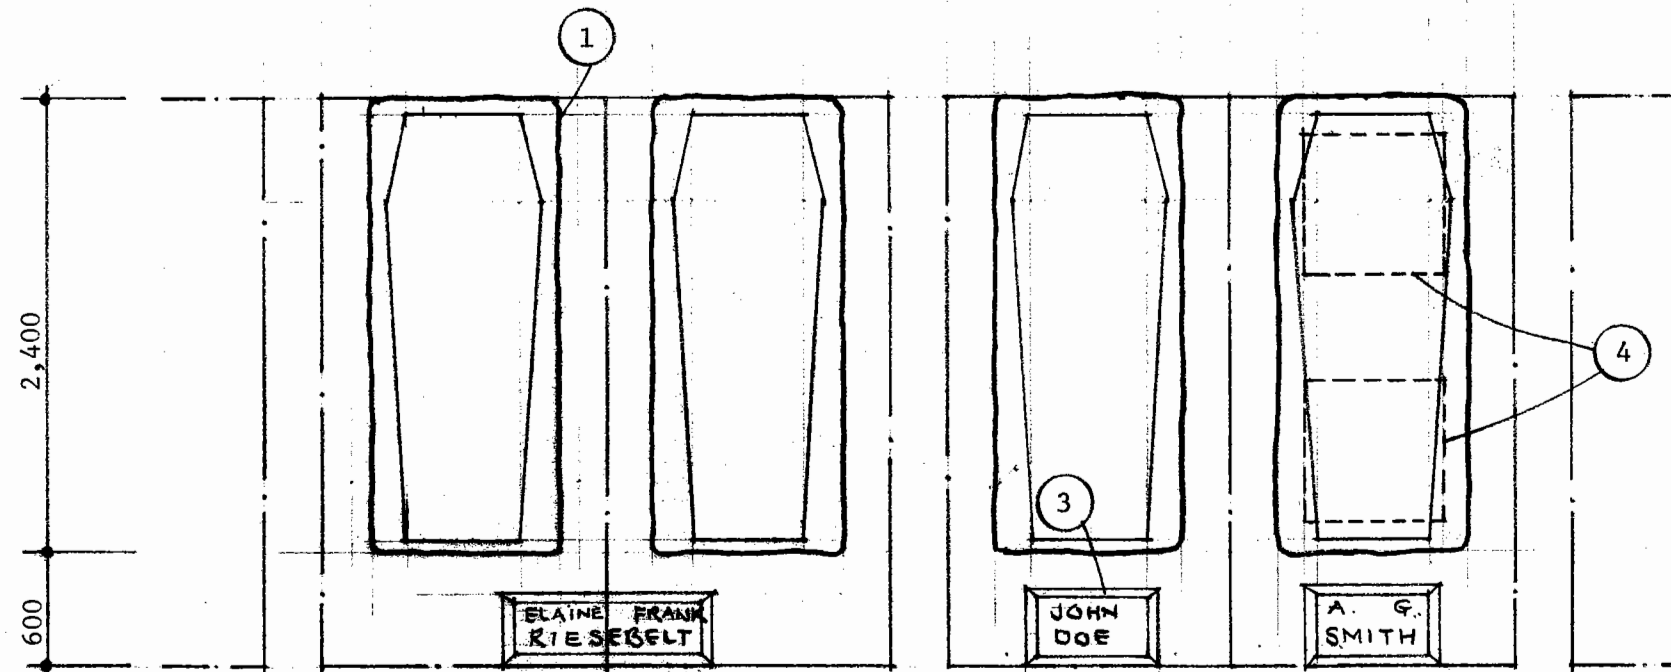

DOUBLE WITH COMMON MEMORIAL

SINGLE


DOUBLE IN COMMON GRAVE

PLAN

NOTE: INTERMENT SHALL CONFORM TO SMITHERS BY-LAW NO. 273  
"AND AMENDMENTS"

DESCRIPTION

- 1 EXCAVATION LINE
- 2 THK. 150<sup>mm</sup> CONCRETE BEDDING FOR MEMORIAL
- 3 SIZE OF MEMORIAL FOR: SINGLE GRAVE 508mm x 305mm x 76mm (20in x 12in x 3in), DOUBLE GRAVE 914mm x 406mm x 76mm (36in x 16in x 3in). MEMORIALS WILL BE ANCHORED IN A CONCRETE BEDDING.
- 4 2 - 50<sup>mm</sup> x 750<sup>mm</sup> x 750<sup>mm</sup> PRECAST CONCRETE PADS.

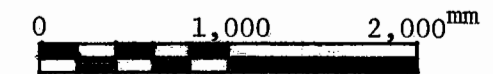

REVISIONS			TOWN of SMITHERS		
NO.	DATE	BY	INTERMENT OF CEMETERY (1)		
1	APR. 95	BJP	STANDARD BURIAL		
2					
3			DRAWN BY J.B.	SCALE AS SHOWN	MATERIAL
4			CHK'D	DATE 82.07.20	DRAWING NO.
5			TRACED	APP'D <i>H. DeG...</i> 82.07.22	D-11-1