




TO H-WAY 16

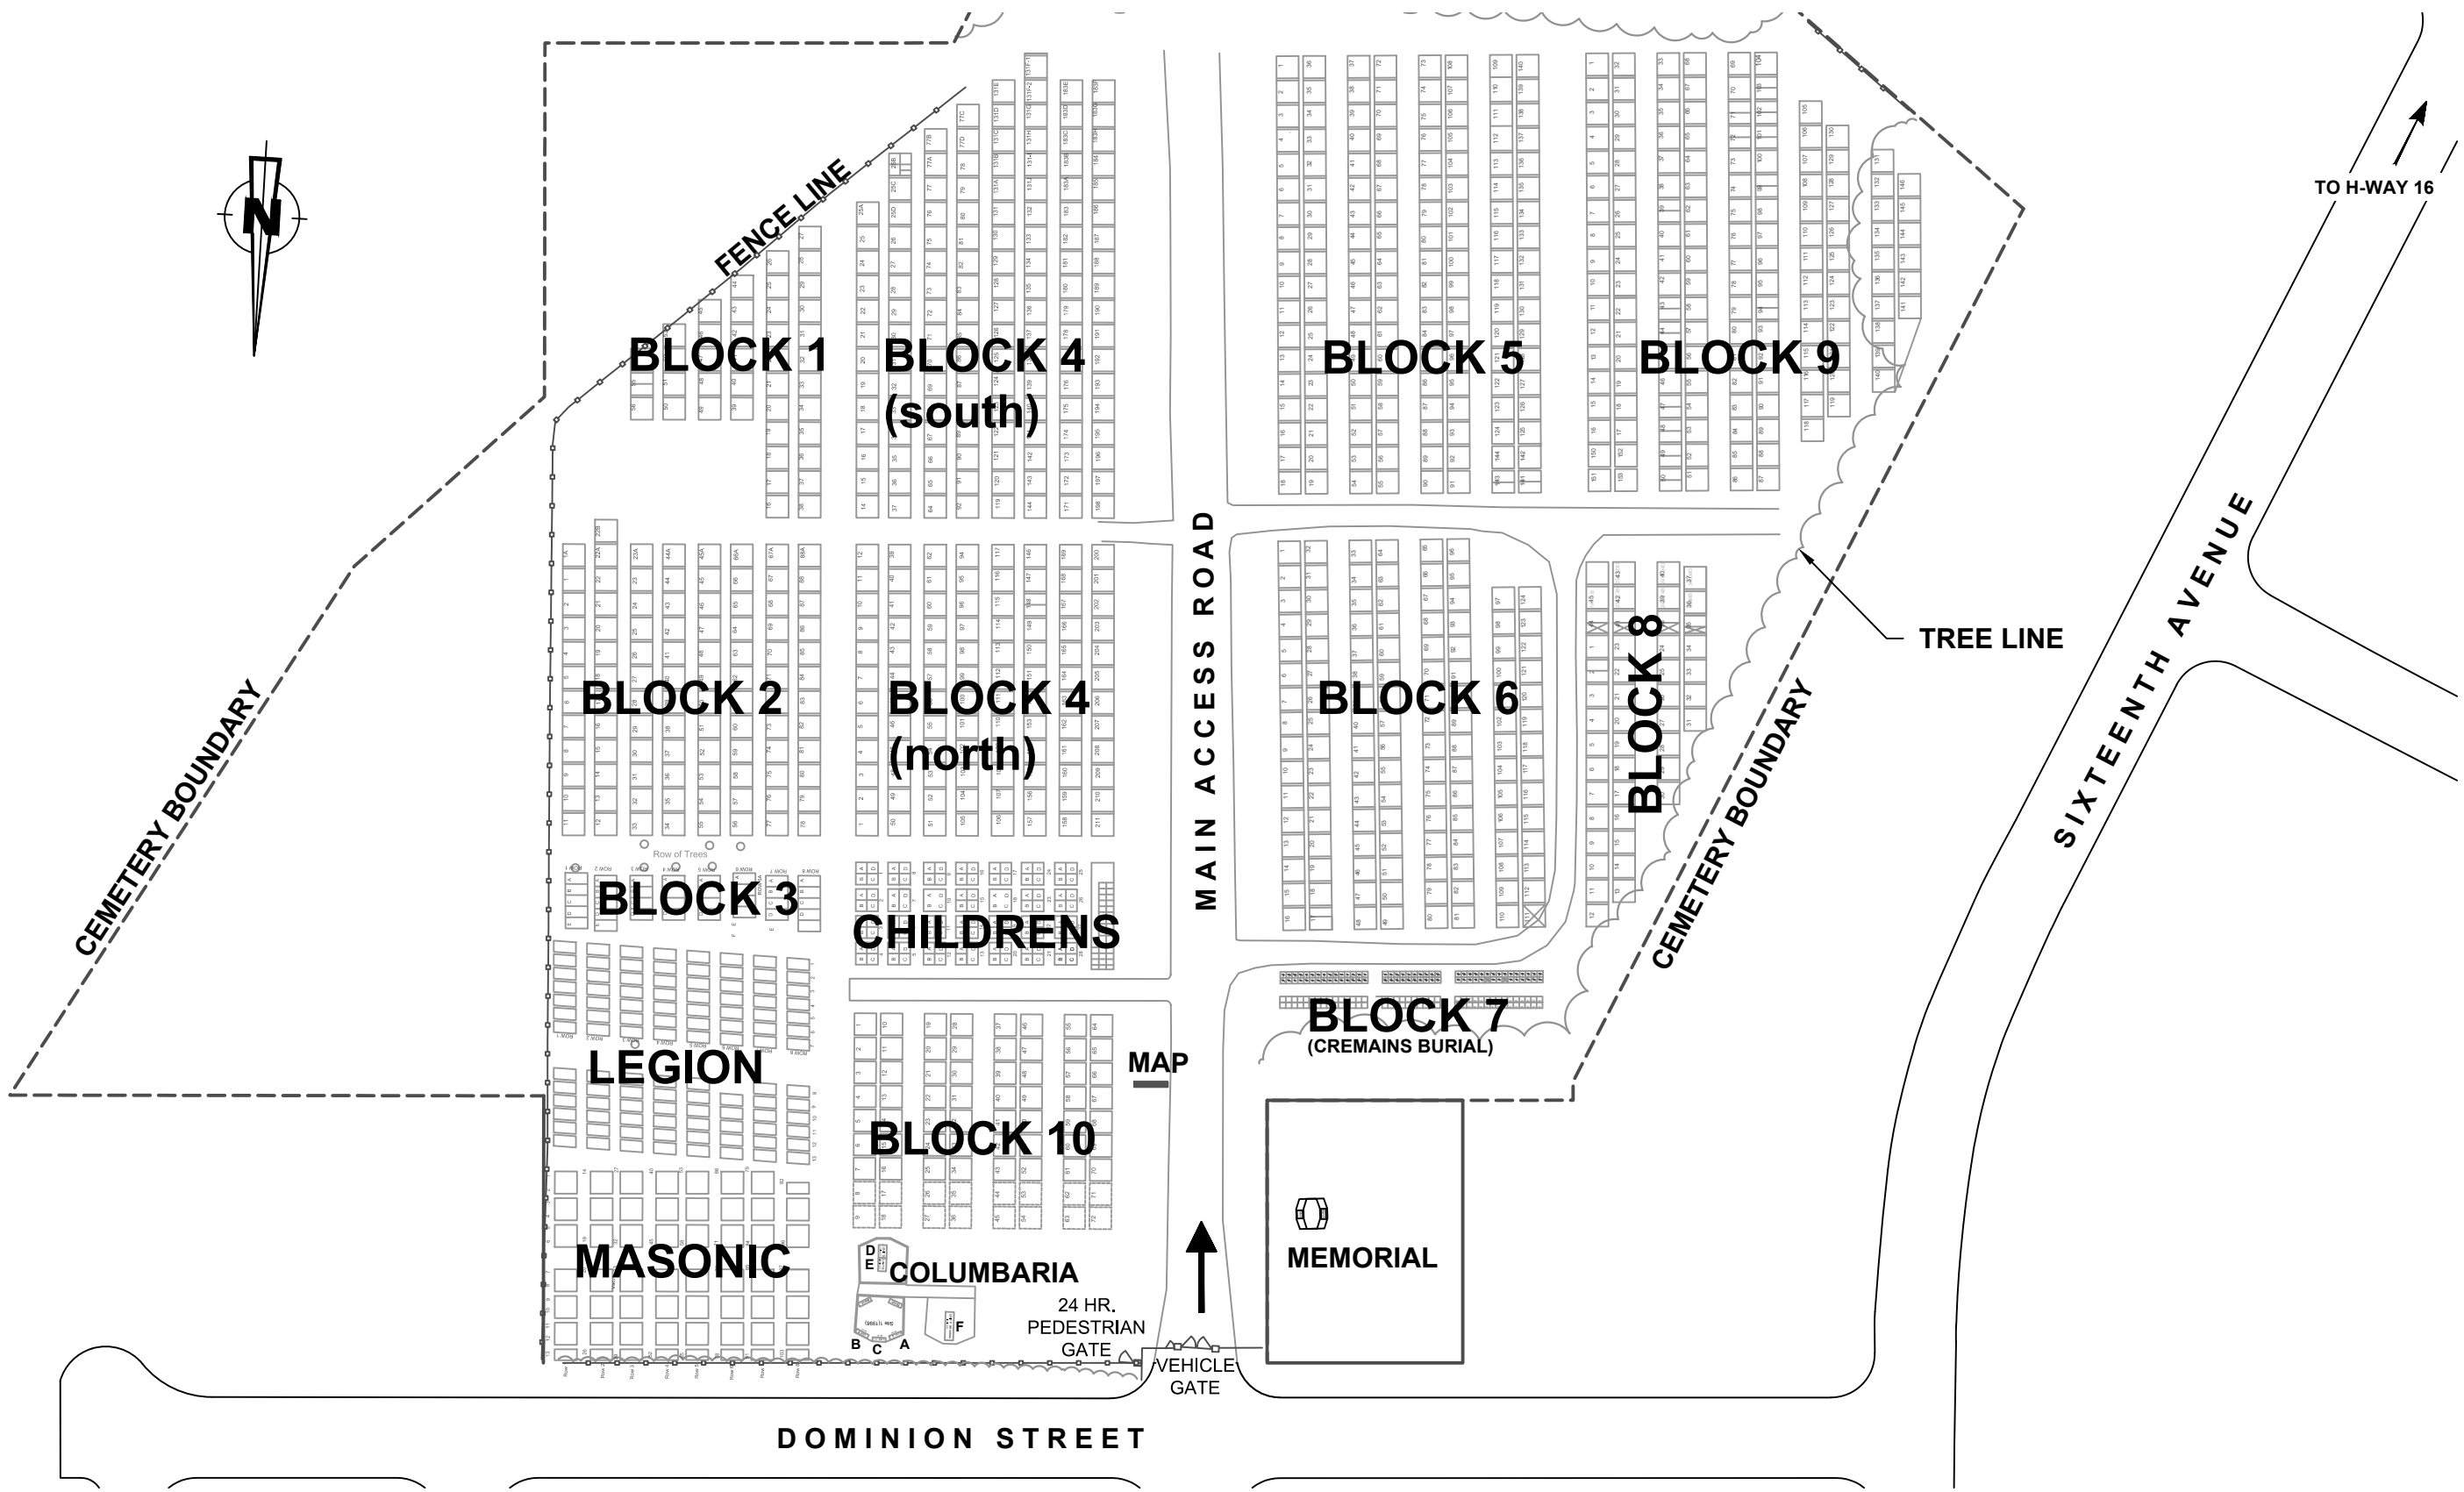

TITLE:
**TOWN OF SMITHERS CEMETERY
 GENERAL LAYOUT**

- LEGEND:
- PLOT NUMBER
 - GRAVEL ROAD
 - CEMETERY BOUNDARY
 - FENCE LINE
 - TREE LINE
 - ASPHALT ROAD

SCALE: NOT TO SCALE

DRAWN BY: A.O.H.	DATE: DEC. 2022
APPROVED BY: M.F.A.	DATE: DEC 2022

DRAWING PATH: O:\ENGINEERING\Autocad drawings\Cemetery\CEMETERY Master.dwg