




CONTRACT DevServ 2026-02 SEWER FLUSHING AND VIDEO INSPECTION PROGRAM

LIST OF DRAWINGS

**SHEET 1 - OVERVIEW OF PROPOSED SEWER SEGMENTS
SHEET 2 - SANITARY SEWER DETAILS
SHEET 3 - STORM SEWER DETAILS
SHEET 4 - LISTS IN EXCEL FORMAT**

ISSUED FOR USE
Rev. 0 JAN. 2026

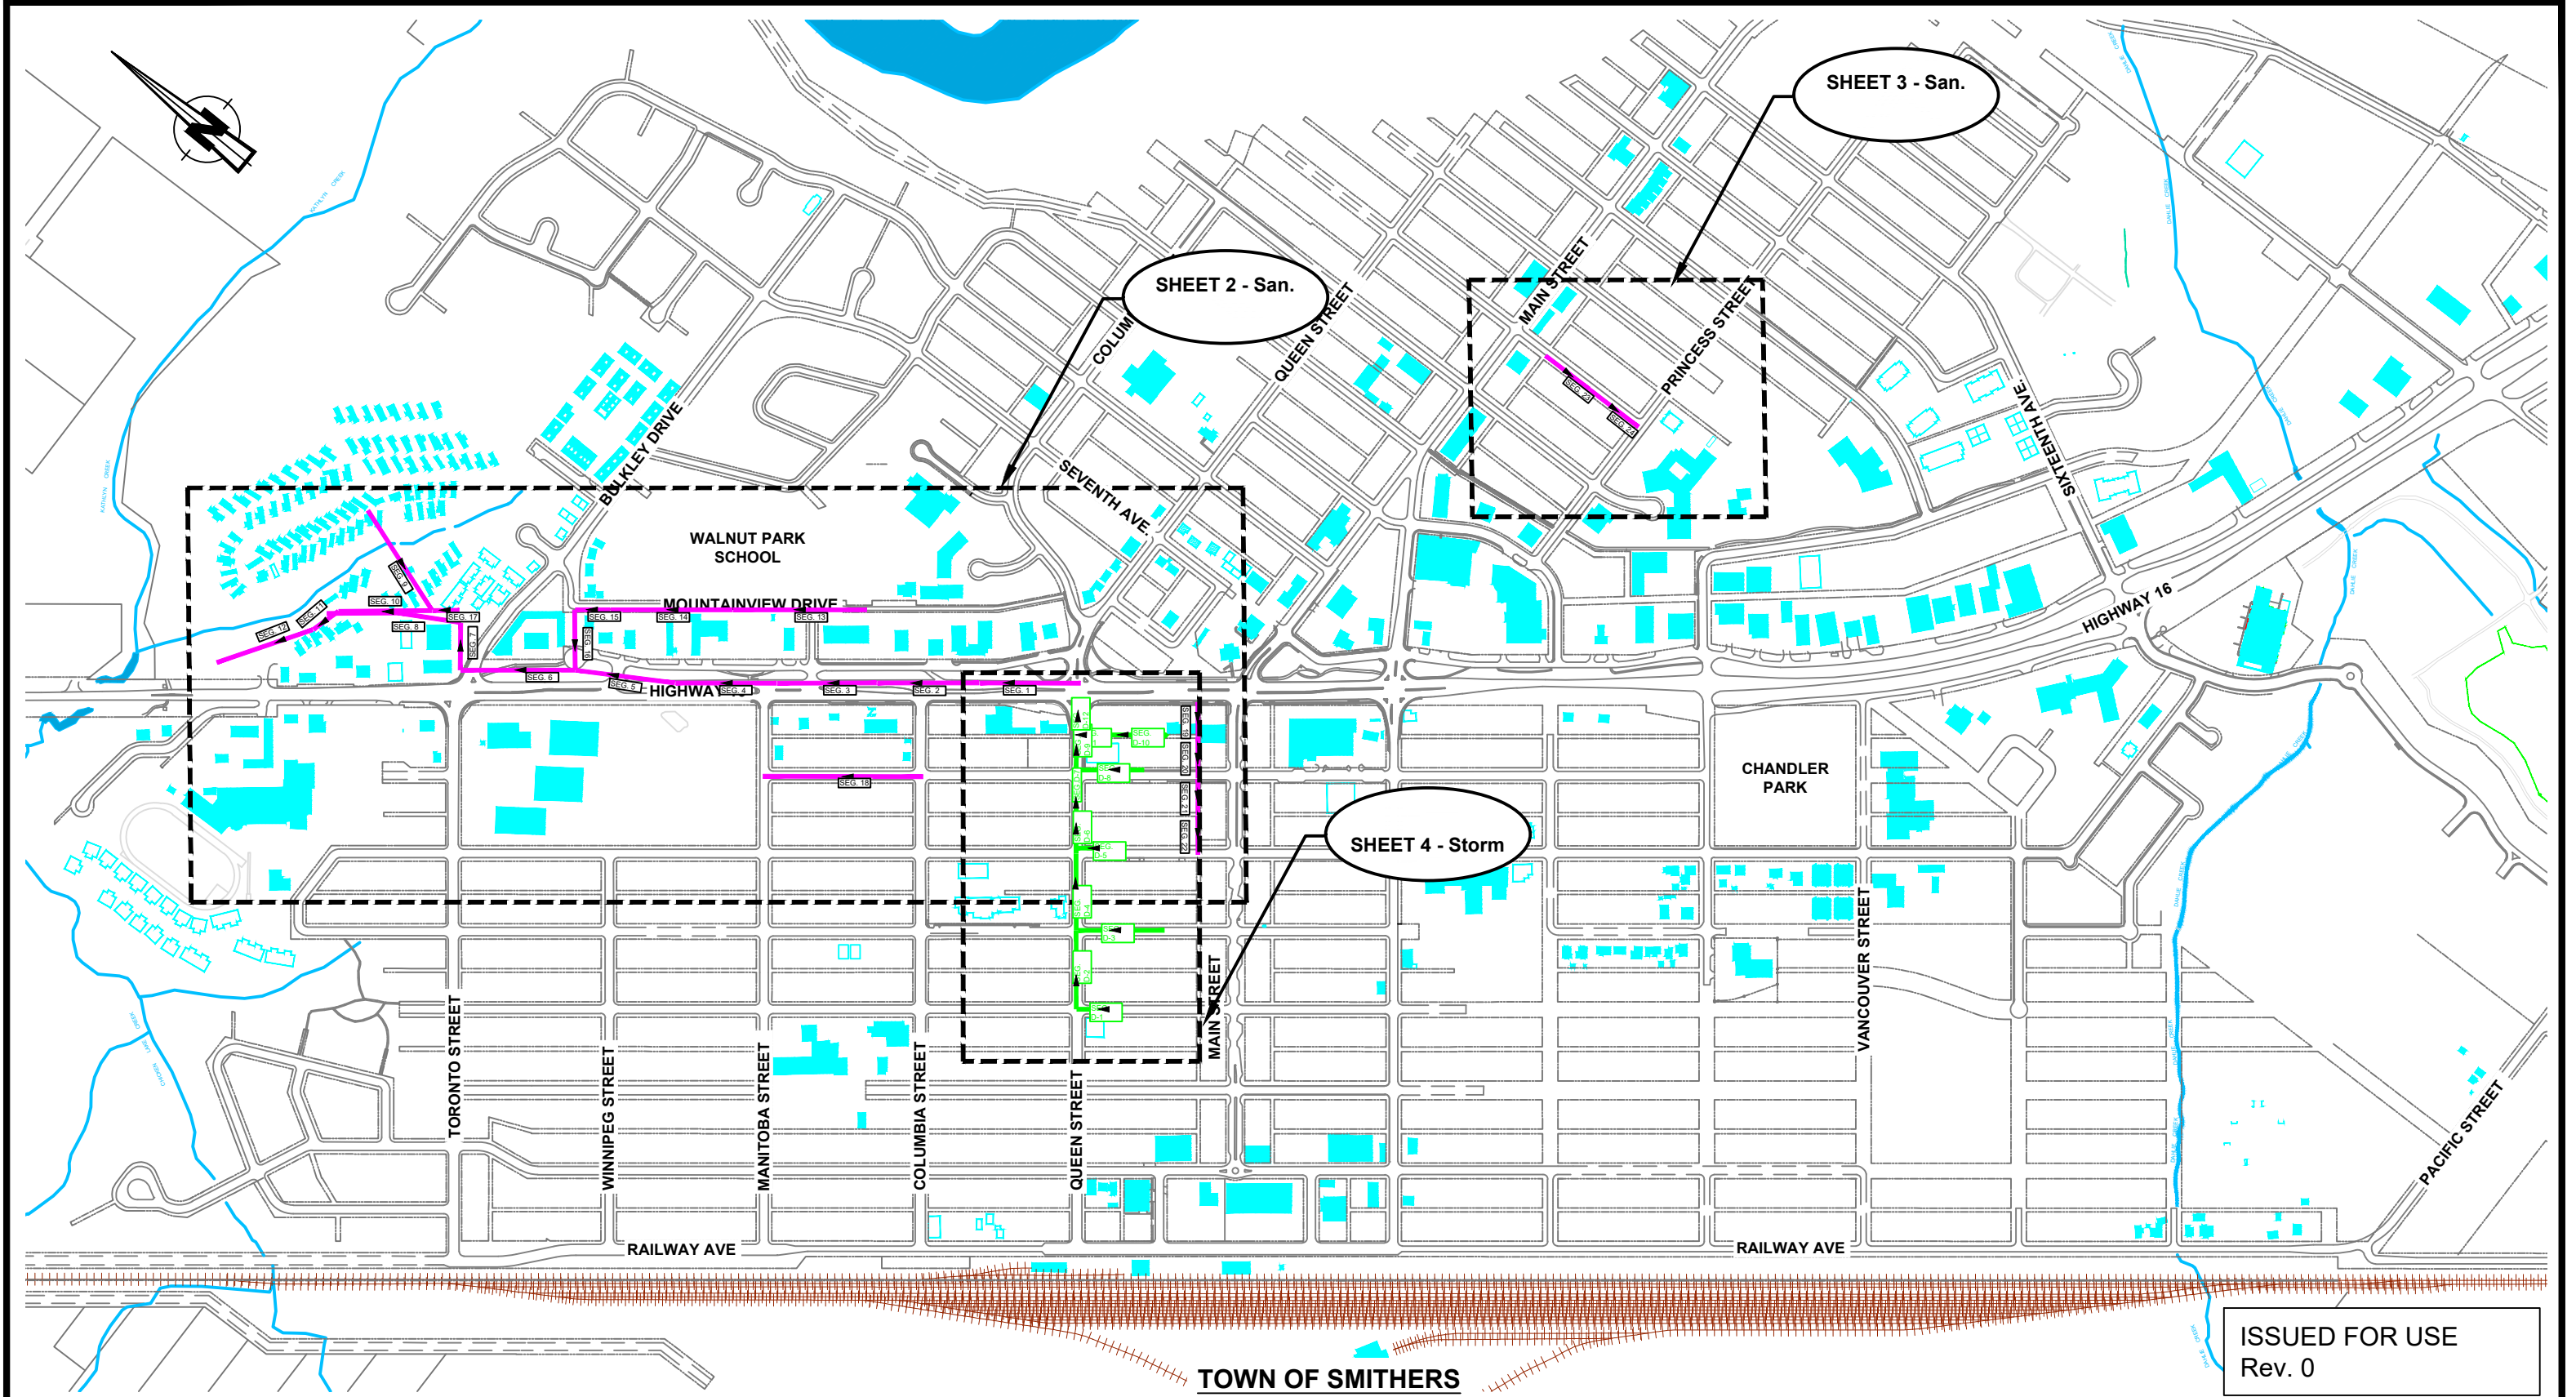

ISSUED FOR USE
Rev. 0




TITLE:
**CONTRACT DevServ 2026-02
SEWER FLUSHING AND VIDEO INSPECTION
OVERVIEW OF PROPOSED SEWER SEGMENTS**

LEGEND:

- EXISTING SANITARY SEWER LINE
- EXISTING STORM SEWER LINE
- PROPOSED SAN SEWER SEGMENT
- PROPOSED STORM SEWER SEGMENT

SCALE: AS SHOWN

DRAWN BY: TMS	DATE: Jan 16, 2026
APPROVED BY: MFA	DATE: Jan 16, 2026
DRAWING NAME: SHEET 1	

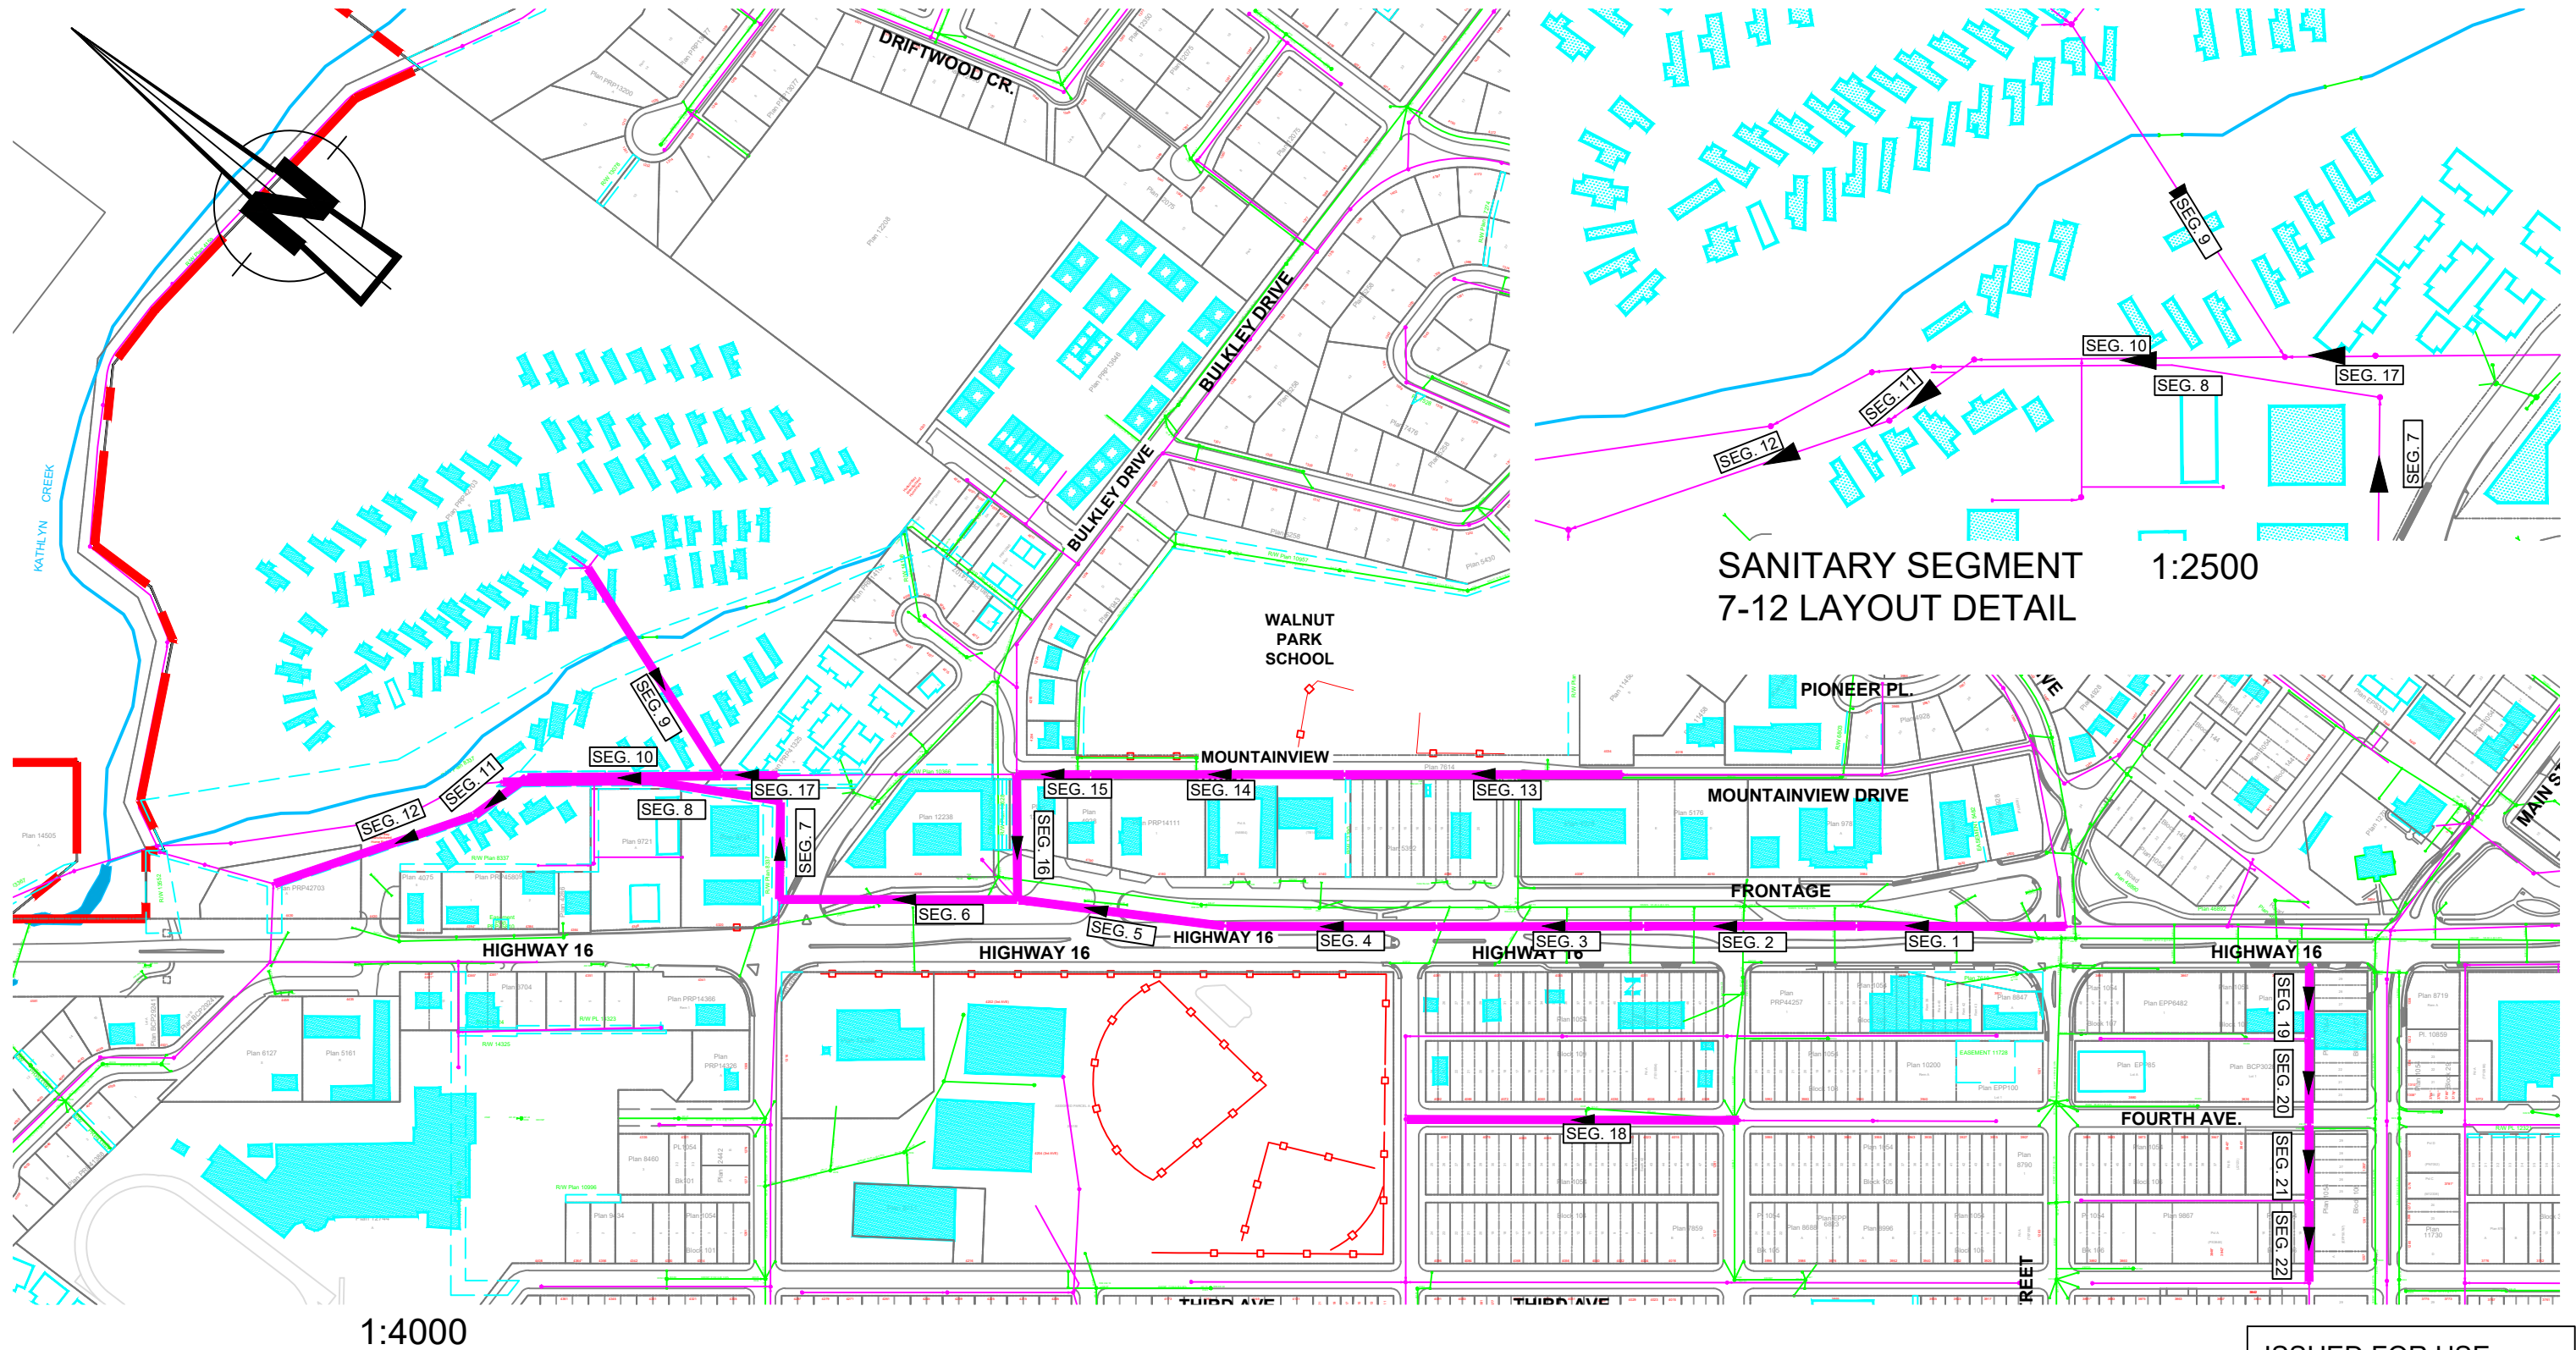

SANITARY SEGMENT
7-12 LAYOUT DETAIL
1:2500

ISSUED FOR USE
Rev. 0



TITLE:

**CONTRACT DevServ 2026-02
SEWER FLUSHING AND VIDEO INSPECTION
SANITARY SEWER DETAILS**

LEGEND:

- EXISTING STORM SEWER LINE
- EXISTING SANITARY SEWER LINE
- PROPOSED SANITARY SEWER SEGMENT (FLUSH AND VIDEO)
- ▶ FLOW DIRECTION ARROW

SCALE: AS SHOWN


DRAWN BY: TMS

DATE: Jan 16, 2026

APPROVED BY: MFA

DATE: Jan 16, 2026

DRAWING NAME: **SHEET 2**

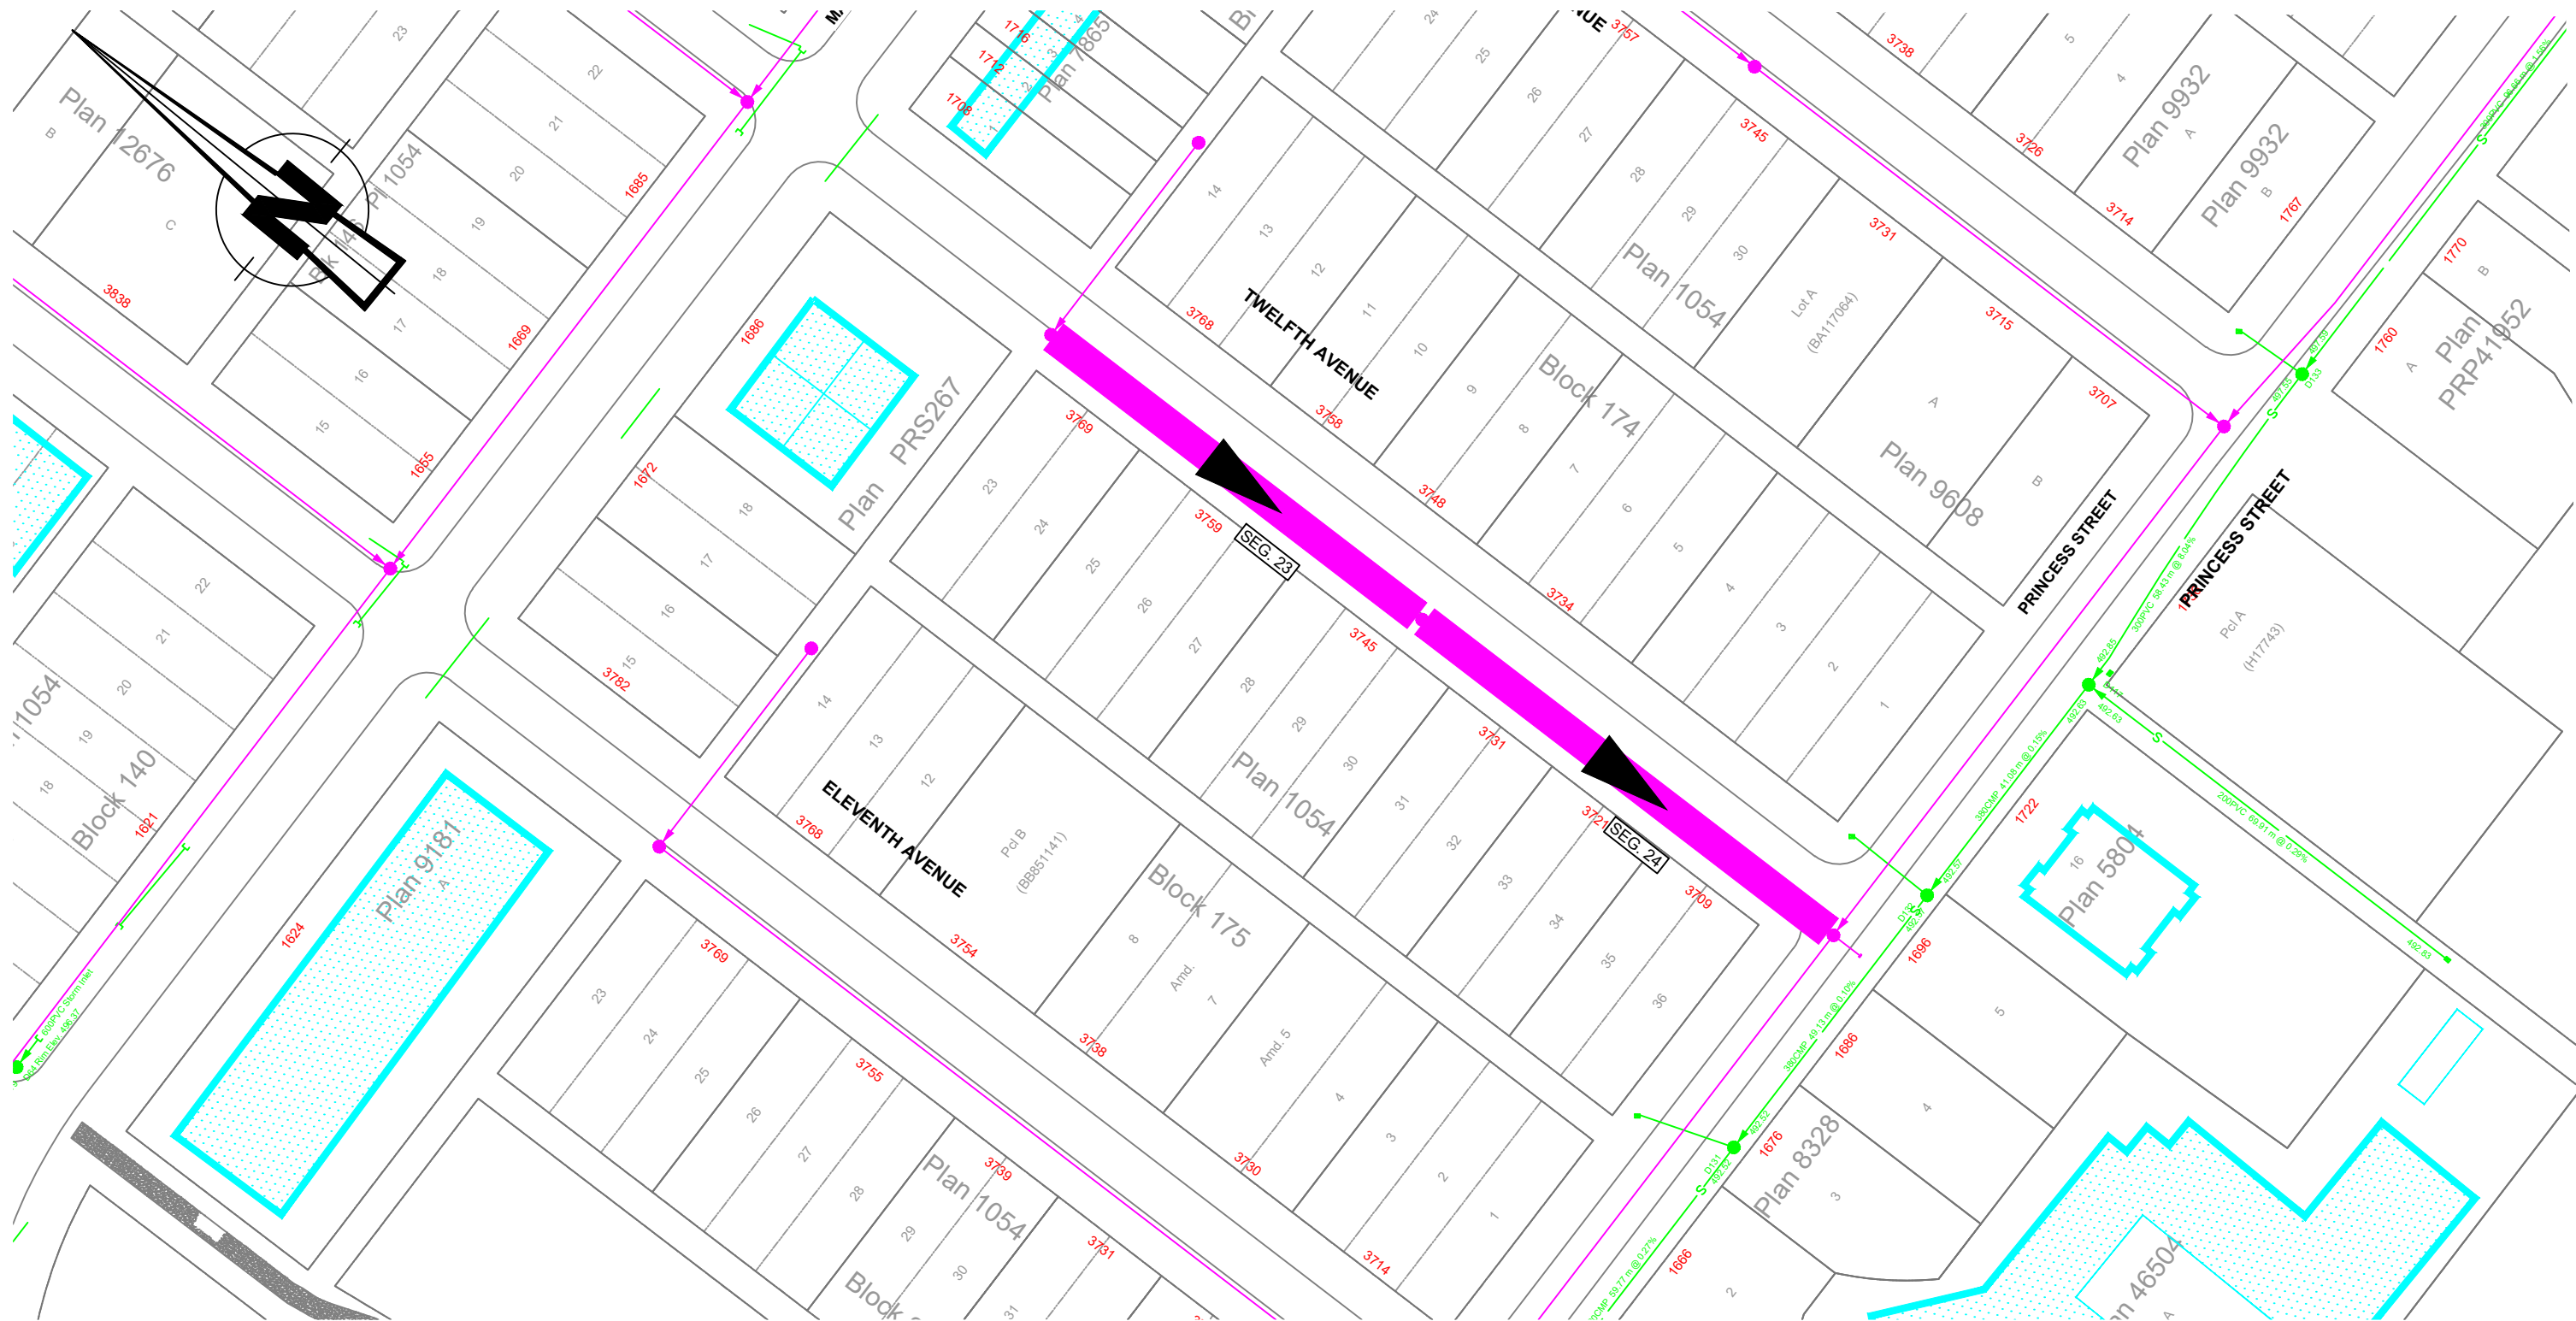

1:4000

ISSUED FOR USE
Rev. 0




TITLE:
**CONTRACT DevServ 2026-02
SEWER FLUSHING AND VIDEO INSPECTION
SANITARY SEWER DETAILS**

LEGEND:

- EXISTING STORM SEWER LINE
- EXISTING SANITARY SEWER LINE
- PROPOSED SANITARY SEWER SEGMENT (FLUSH AND VIDEO)
- FLOW DIRECTION ARROW

SCALE: 1:1000	
DRAWN BY: TMS	DATE: Jan 16, 2026
APPROVED BY: MFA	DATE: Jan 16, 2026
DRAWING NAME: SHEET 3	

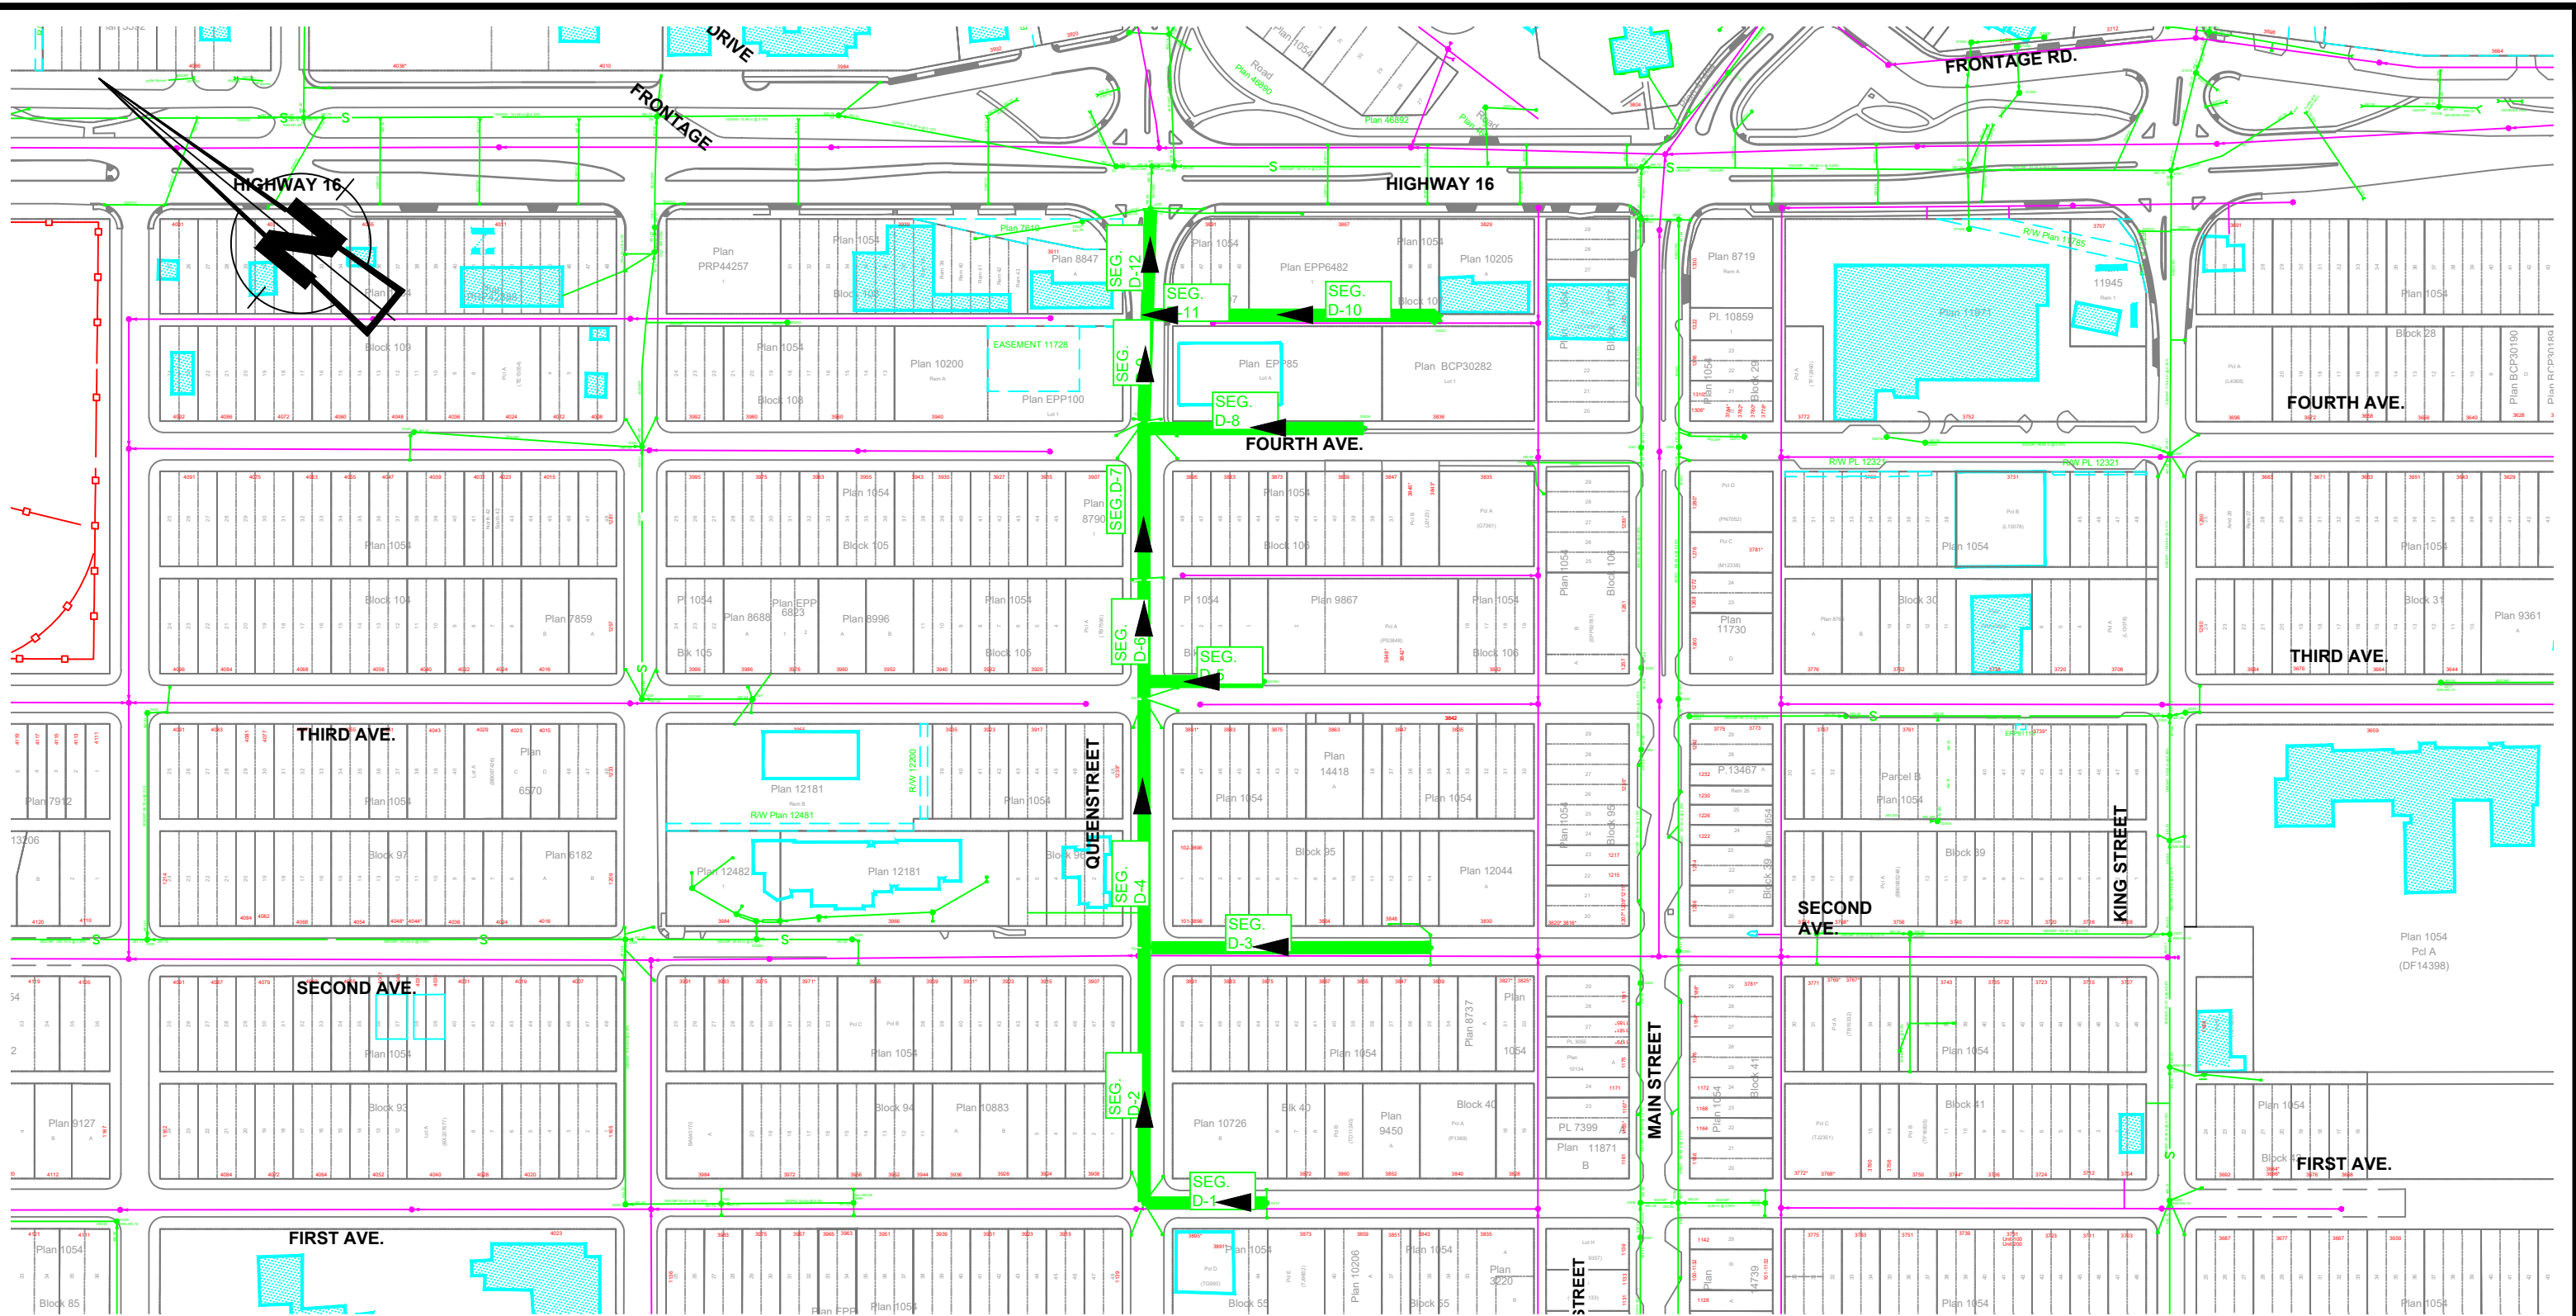

ISSUED FOR USE
Rev. 0



TITLE:
**CONTRACT DevServ 2026-02
SEWER FLUSHING AND VIDEO INSPECTION
STORM SEWER DETAILS**

LEGEND:

- EXISTING SANITARY SEWER LINE
- EXISTING STORM SEWER LINE
- PROPOSED STORM SEWER SEGMENT (FLUSH AND VIDEO)
- FLOW DIRECTION ARROW

SCALE: 1:2500	
DRAWN BY: TMS	DATE: Jan 16, 2026
APPROVED BY: MFA	DATE: Jan 16, 2026
DRAWING NAME: SHEET 4	

2026 SAN SEWER FLUSHING AND VIDEO INSPECTION					
SEGMENT	LOCATION	LENGTH (m)	MH UP	MH DOWN	PIPE
1	Highway 16 Queen St towards Columbia St	131	S3	S4	530AC
2	Highway 16 at Columbia St	133	S4	S5	530AC
3	Highway 16 Columbia St to Glacier St	129	S5	S6	530AC
4	Highway 16 Glacier St past Manitoba St	132	S6	S7	530AC
5	Highway 16 Manitoba St to Frontage Rd turnaround	130	S7	S8	530AC
6	Highway 16 Frontage Rd turnabound to Bulkley Dr	149	S8	S9	600AC
7	Bulkley Dr KaITire Parking Lot	60	S9	S18	600AC
8	KaITire to Hudson Bay Trailer Park	170	S18	S15	600AC
9	Hudson Bay Trailer Park	154	S17A	S17	200AC
10	Hudson Bay Trailer Park	121	S17	S16	250AC
11	Hudson Bay Trailer Park	41	S16	S11	250AC
12	Hudson Bay Trailer Park to Jehova Witness Church	132	S11	S400	250AC
13	Mountainview Dr Pioneer Pl to Walnut Park School	174	S23	S22	250AC
14	Mountainview Dr Walnut Park School to curve	159	S22	S21	250AC
15	Mountainview Dr Walnut Park School to curve	46	S21	S20	250AC
16	Mountainview Dr to Frontage Rd	78	S20	S8	250AC
17	Alpine Court	33	S19A	S17	250AC
18	4th Ave Columbia St to Manitoba St	207	S324	S336	200AC
19	North of Main St Highway 16 to 4th Ave	44	S300	S301	250AC
20	North of Main St Highway 16 to 4th Ave	52	S301	S302	250AC
21	North of Main St 4th Ave to 3rd Ave	46	S302	S303	250AC
22	North of Main St 4th Ave to 3rd Ave	50	S303	S304	250AC
23	12th Ave Main St to Princess St	71	S125	S127	200AC
24	12th Ave Main St to Princess St	79	S127	S128	200AC
	TOTAL:	2521	meters		

2026 STORM SEWER FLUSHING AND VIDEO INSPECTION					
SEGMENT	LOCATION	LENGTH (m)	MH UP	MH DOWN	PIPE
D-1	1st Ave to Queen St	49	D315	D314	300CMP
D-2	Queen St 1st Ave to 2nd Ave	102	D314	D316	300CMP
D-3	2nd Ave to Queen St	115	D317	D316	300CMP
D-4	Queen St 2nd Ave to 3rd Ave	100	D316	D318	380CMP
D-5	3rd Ave to Queen St	48	D318A	Quen St	250PVC
D-6	Queen St 3rd Ave to Lane	48	D318	D319	450CMP
D-7	Queen St Lane to 4th Ave	63	D319	D320	450CMP
D-8	4th Ave to Queen St	88	D320A	D320	200AC
D-9	Queen St 4th Ave to Lane	42	D320		530CMP
D-10	Lane to Queen St	102	D320C	D320B	300PVC
D-11	Lane to Queen St	12	D320B		300PVC
D-12	Queen St Lane to Highway 16	44		D322	750CONC
	TOTAL SEWER LENGTH:	813	meters		

ISSUED FOR USE
Rev. 0



TITLE:
**CONTRACT DevServ 2026-02
SEWER FLUSHING AND VIDEO INSPECTION
LISTS IN EXCEL FORMAT**

LEGEND:

SCALE: AS SHOWN

DRAWN BY: TMS	DATE: Jan 16, 2026
APPROVED BY: MFA	DATE: Jan 16, 2026

DRAWING NAME: **SHEET 5**