


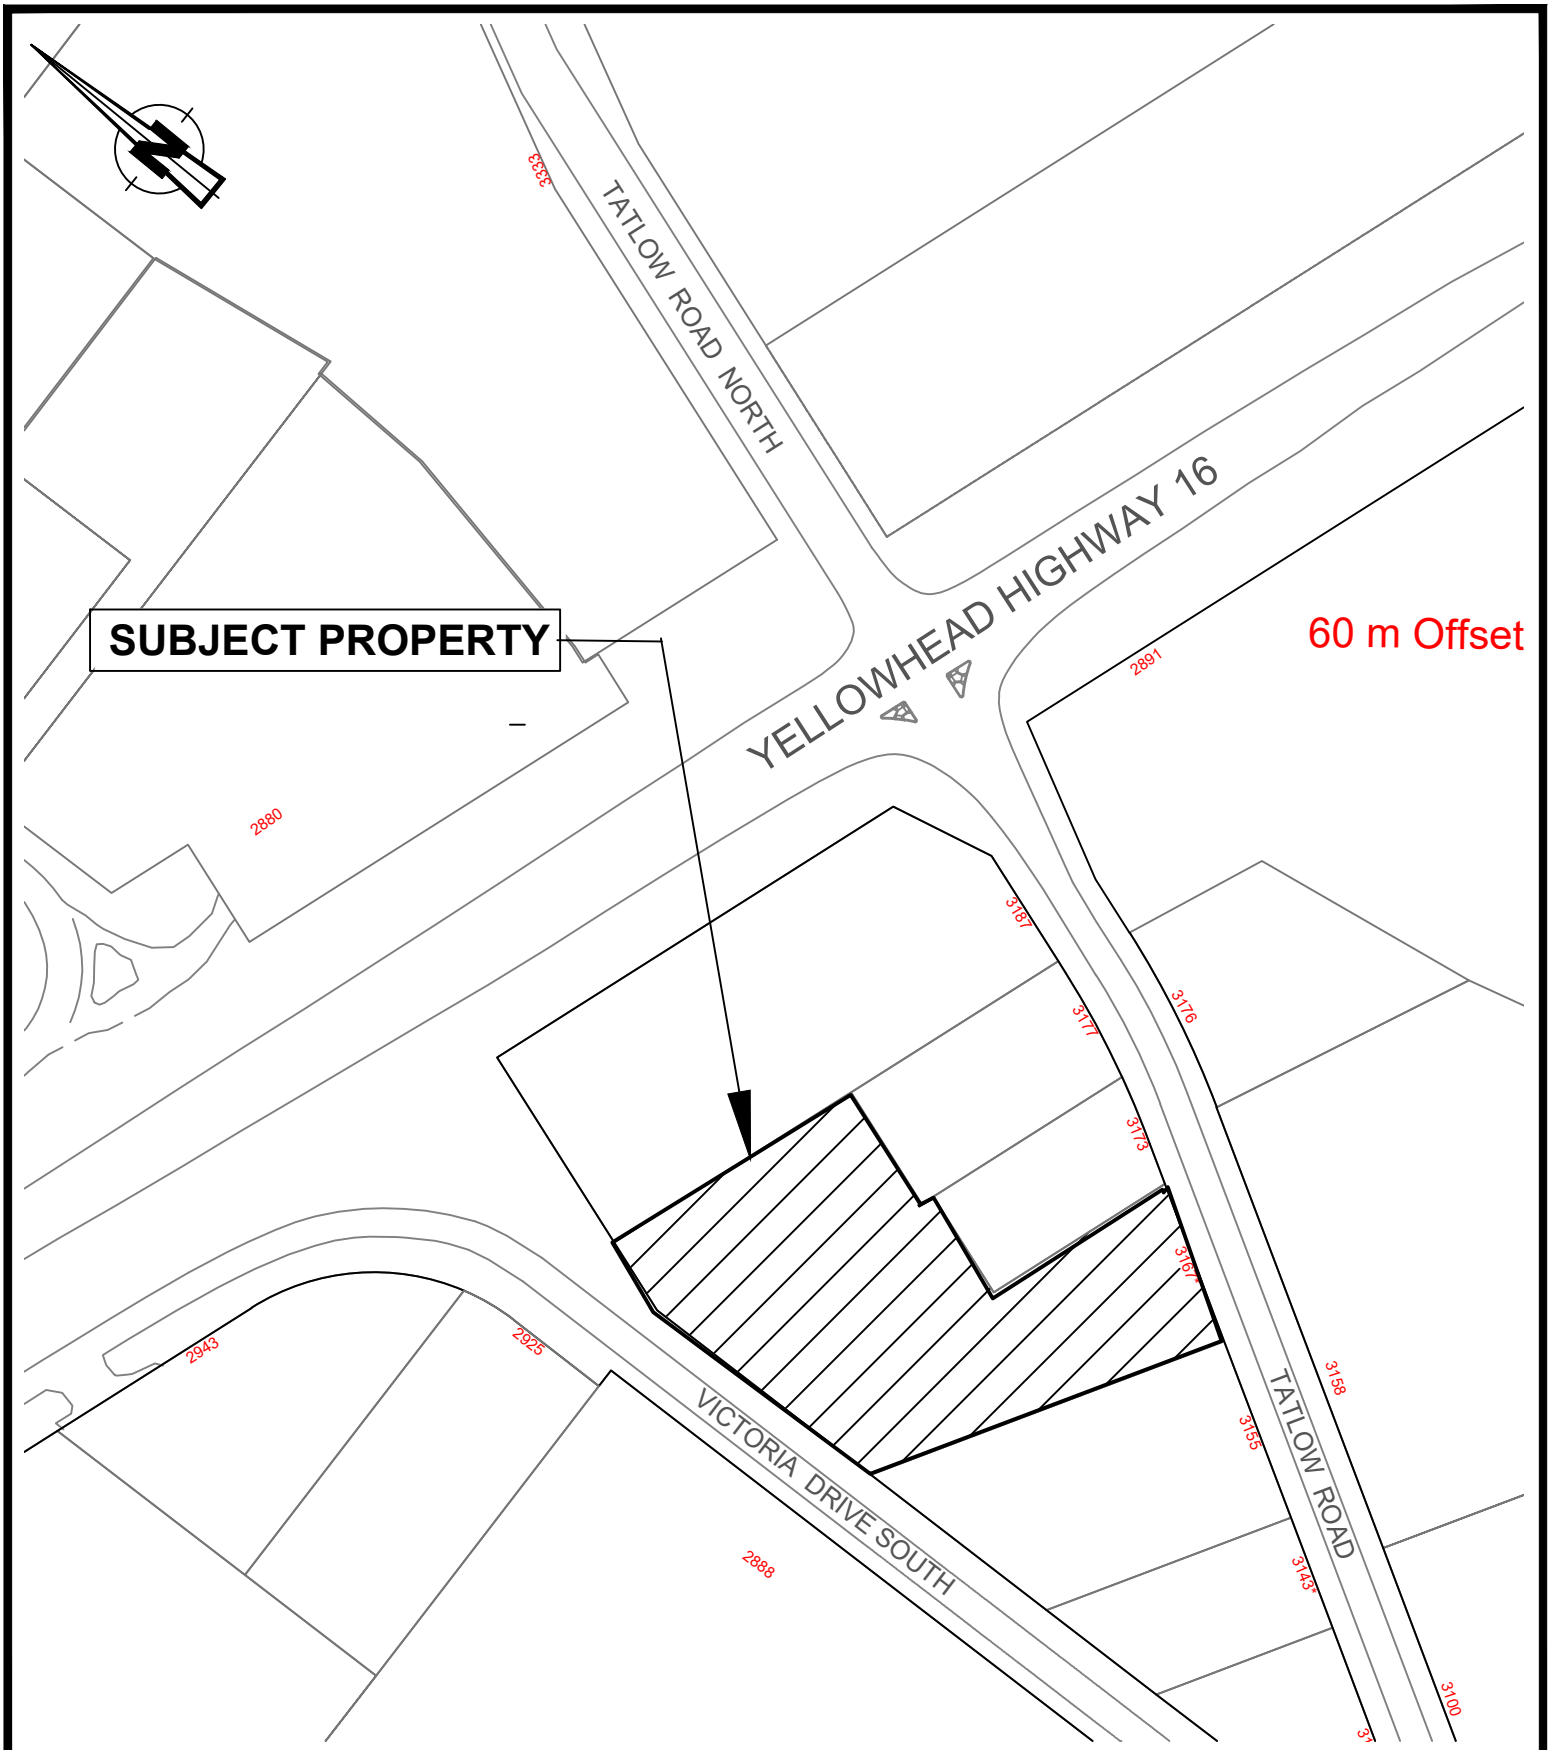

TITLE:
**TEMPORARY USE PERMIT APPLICATION
UNIT 5 3167 TATLOW ROAD TUP25-02
SUBJECT PROPERTY MAP**

SCALE: 1:2000

DRAWN BY: ACS

DATE: JAN 05, 2026

APPROVED BY: MFA

DATE: JAN 05, 2026

DRAWING PATH:

\\Tos-fs01\pccommon\3700-4699 LEG-REG
SERVICES\4520 PERMITS - INDIVIDUAL\4520-20 -
BY CATEGORY ALPHA BY NAME