


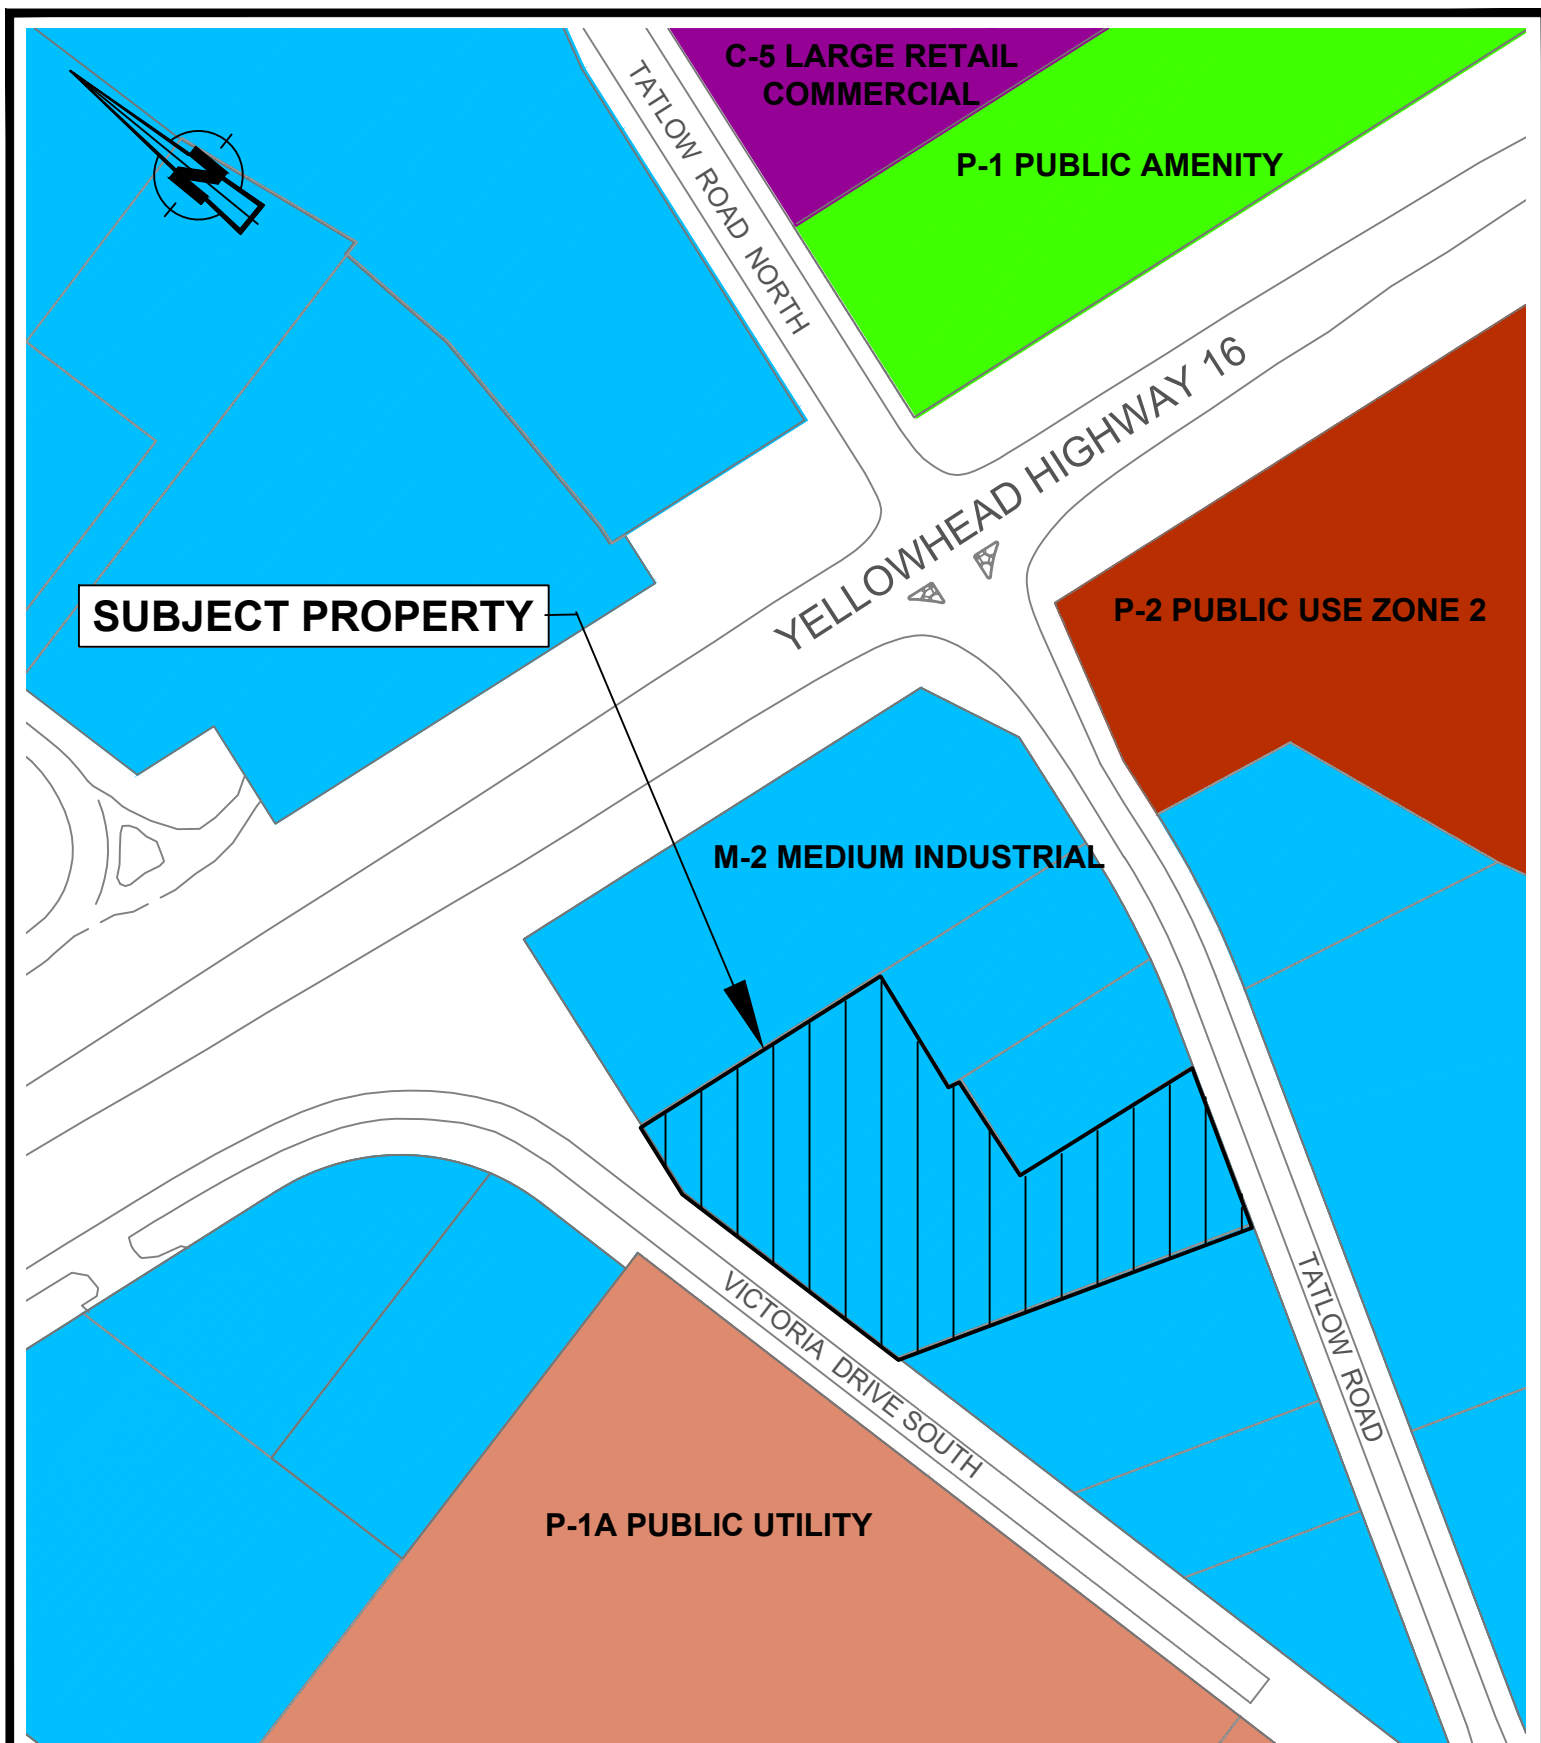

TITLE:
TEMPORARY USE PERMIT APPLICATION
TUP 25-02
UNIT 5 3167 TATLOW ROAD
ZONING MAP

SCALE: 1:2000

DRAWN BY: ACS

DATE: JAN 05,2026

APPROVED BY: MFA

DATE: JAN 05,2026

DRAWING PATH:

\\Tos-fs01\pcommon\3700-4699 LEG-REG
 SERVICES\4520 PERMITS - INDIVIDUAL\4520-20 -
 BY CATEGORY ALPHA BY NAME

